


CROSS SECTION THROUGH BORINGS AT BENT 1

8.T190301 R-2514A
ONSLOW CO.

(A-5)

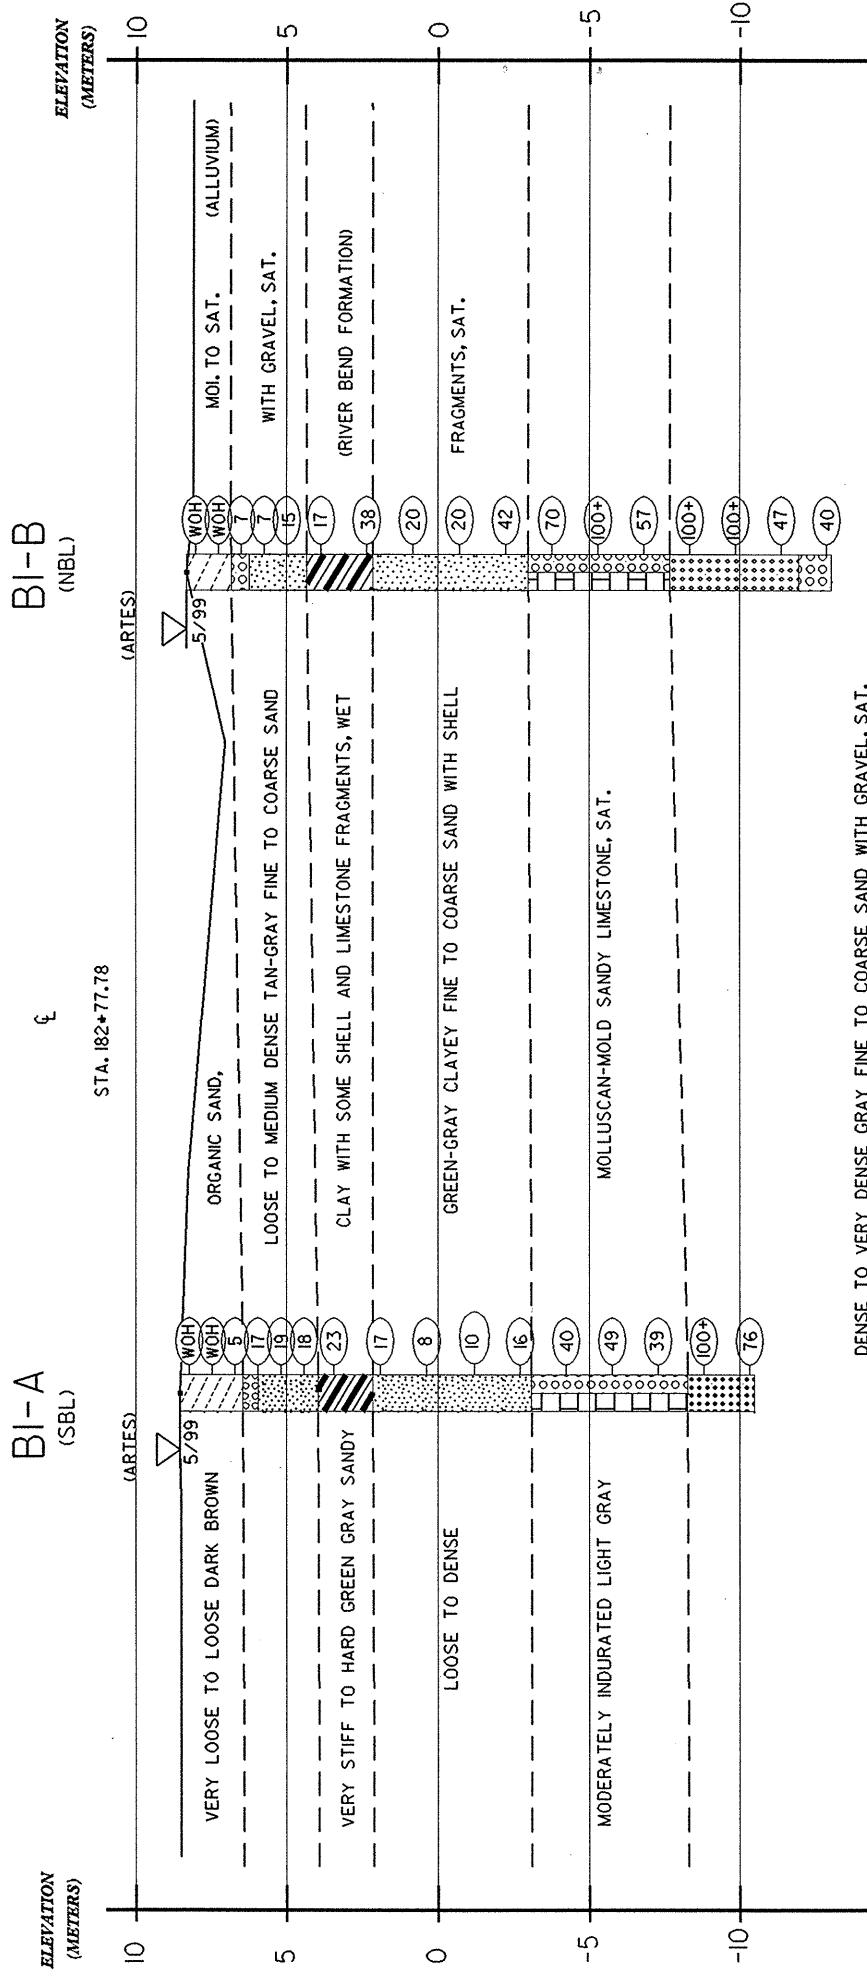

-15 -20

